


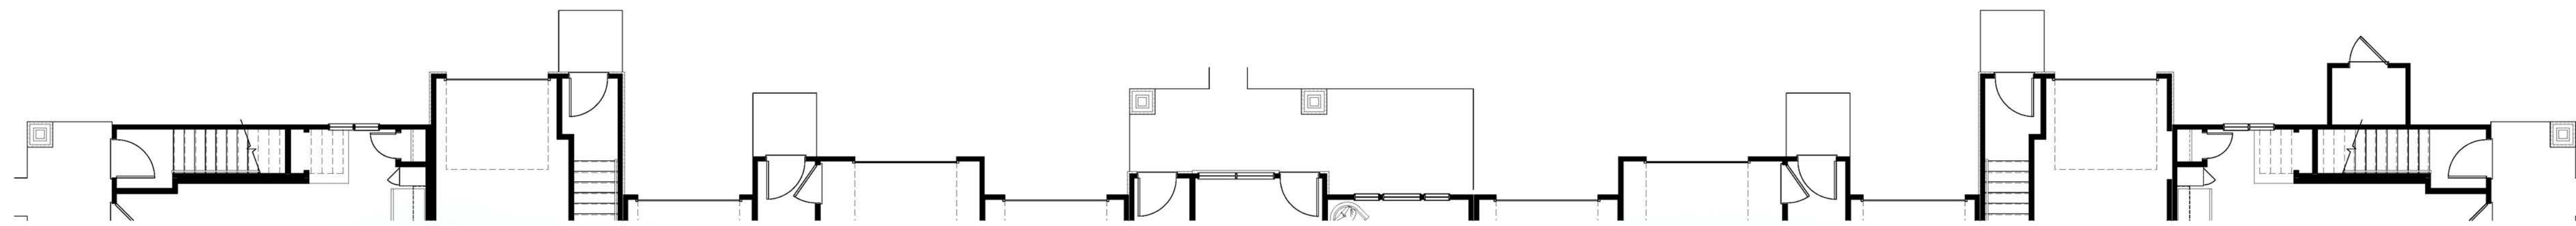


Front Elevation

SCALE: 1/8"=1'-0"




Right Elevation

SCALE: 1/8"=1'-0"

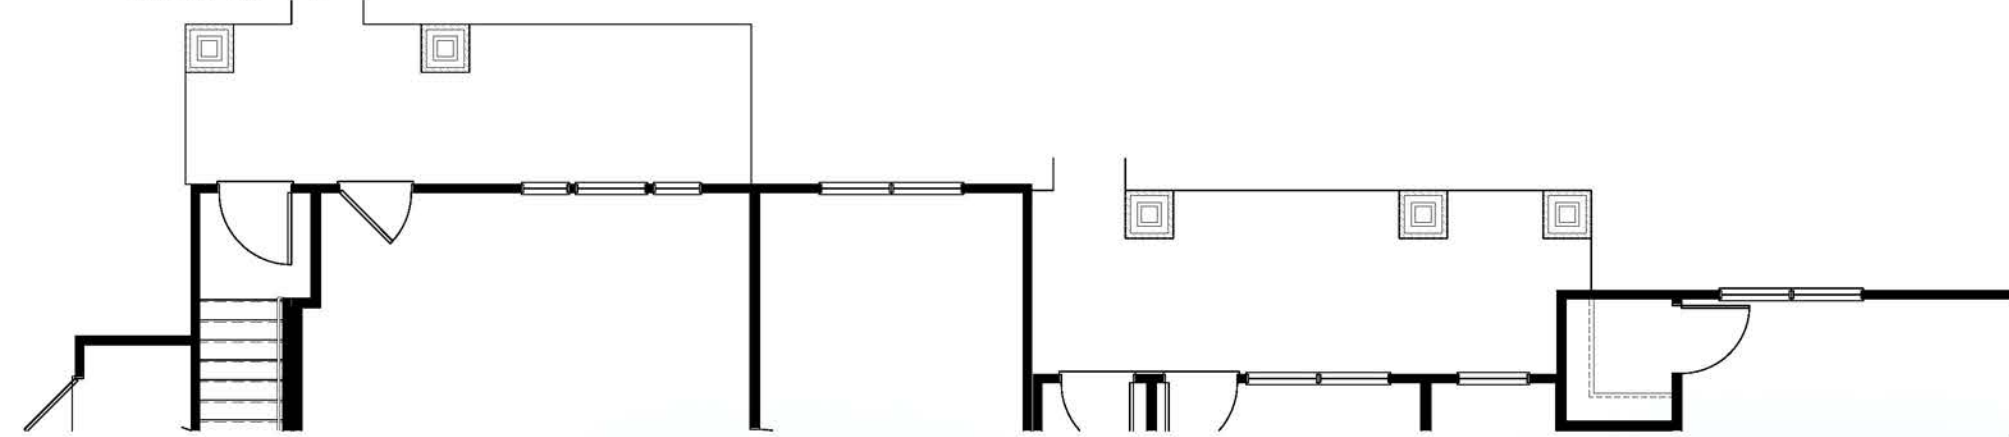


Left Elevation

SCALE: 1/8"=1'-0"

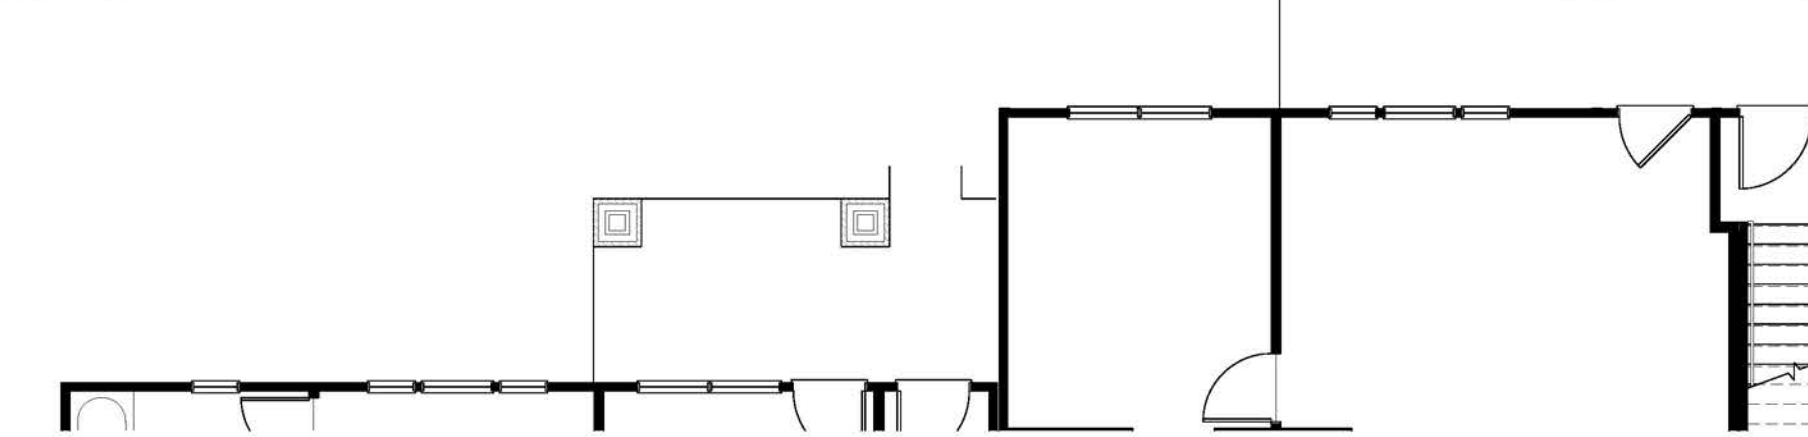

Rear Elevation

SCALE: 1/8"=1'-0"

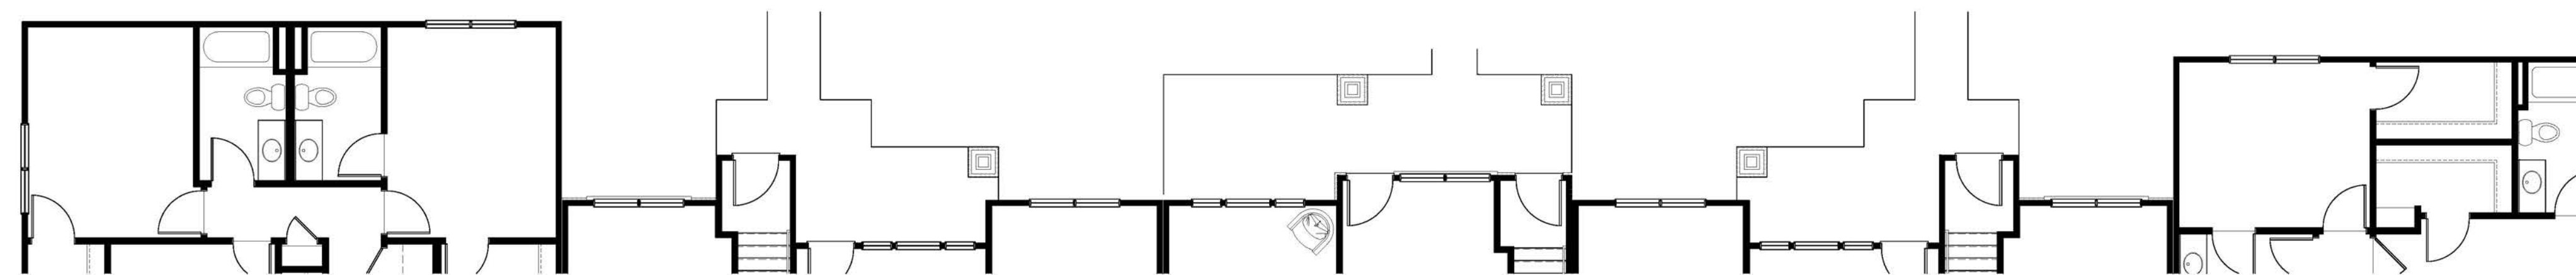


B4 - 2-Story Building - Elevations - Eastern

West Dundee, IL



02-21-2014
© 2014 BSB Design, Inc.

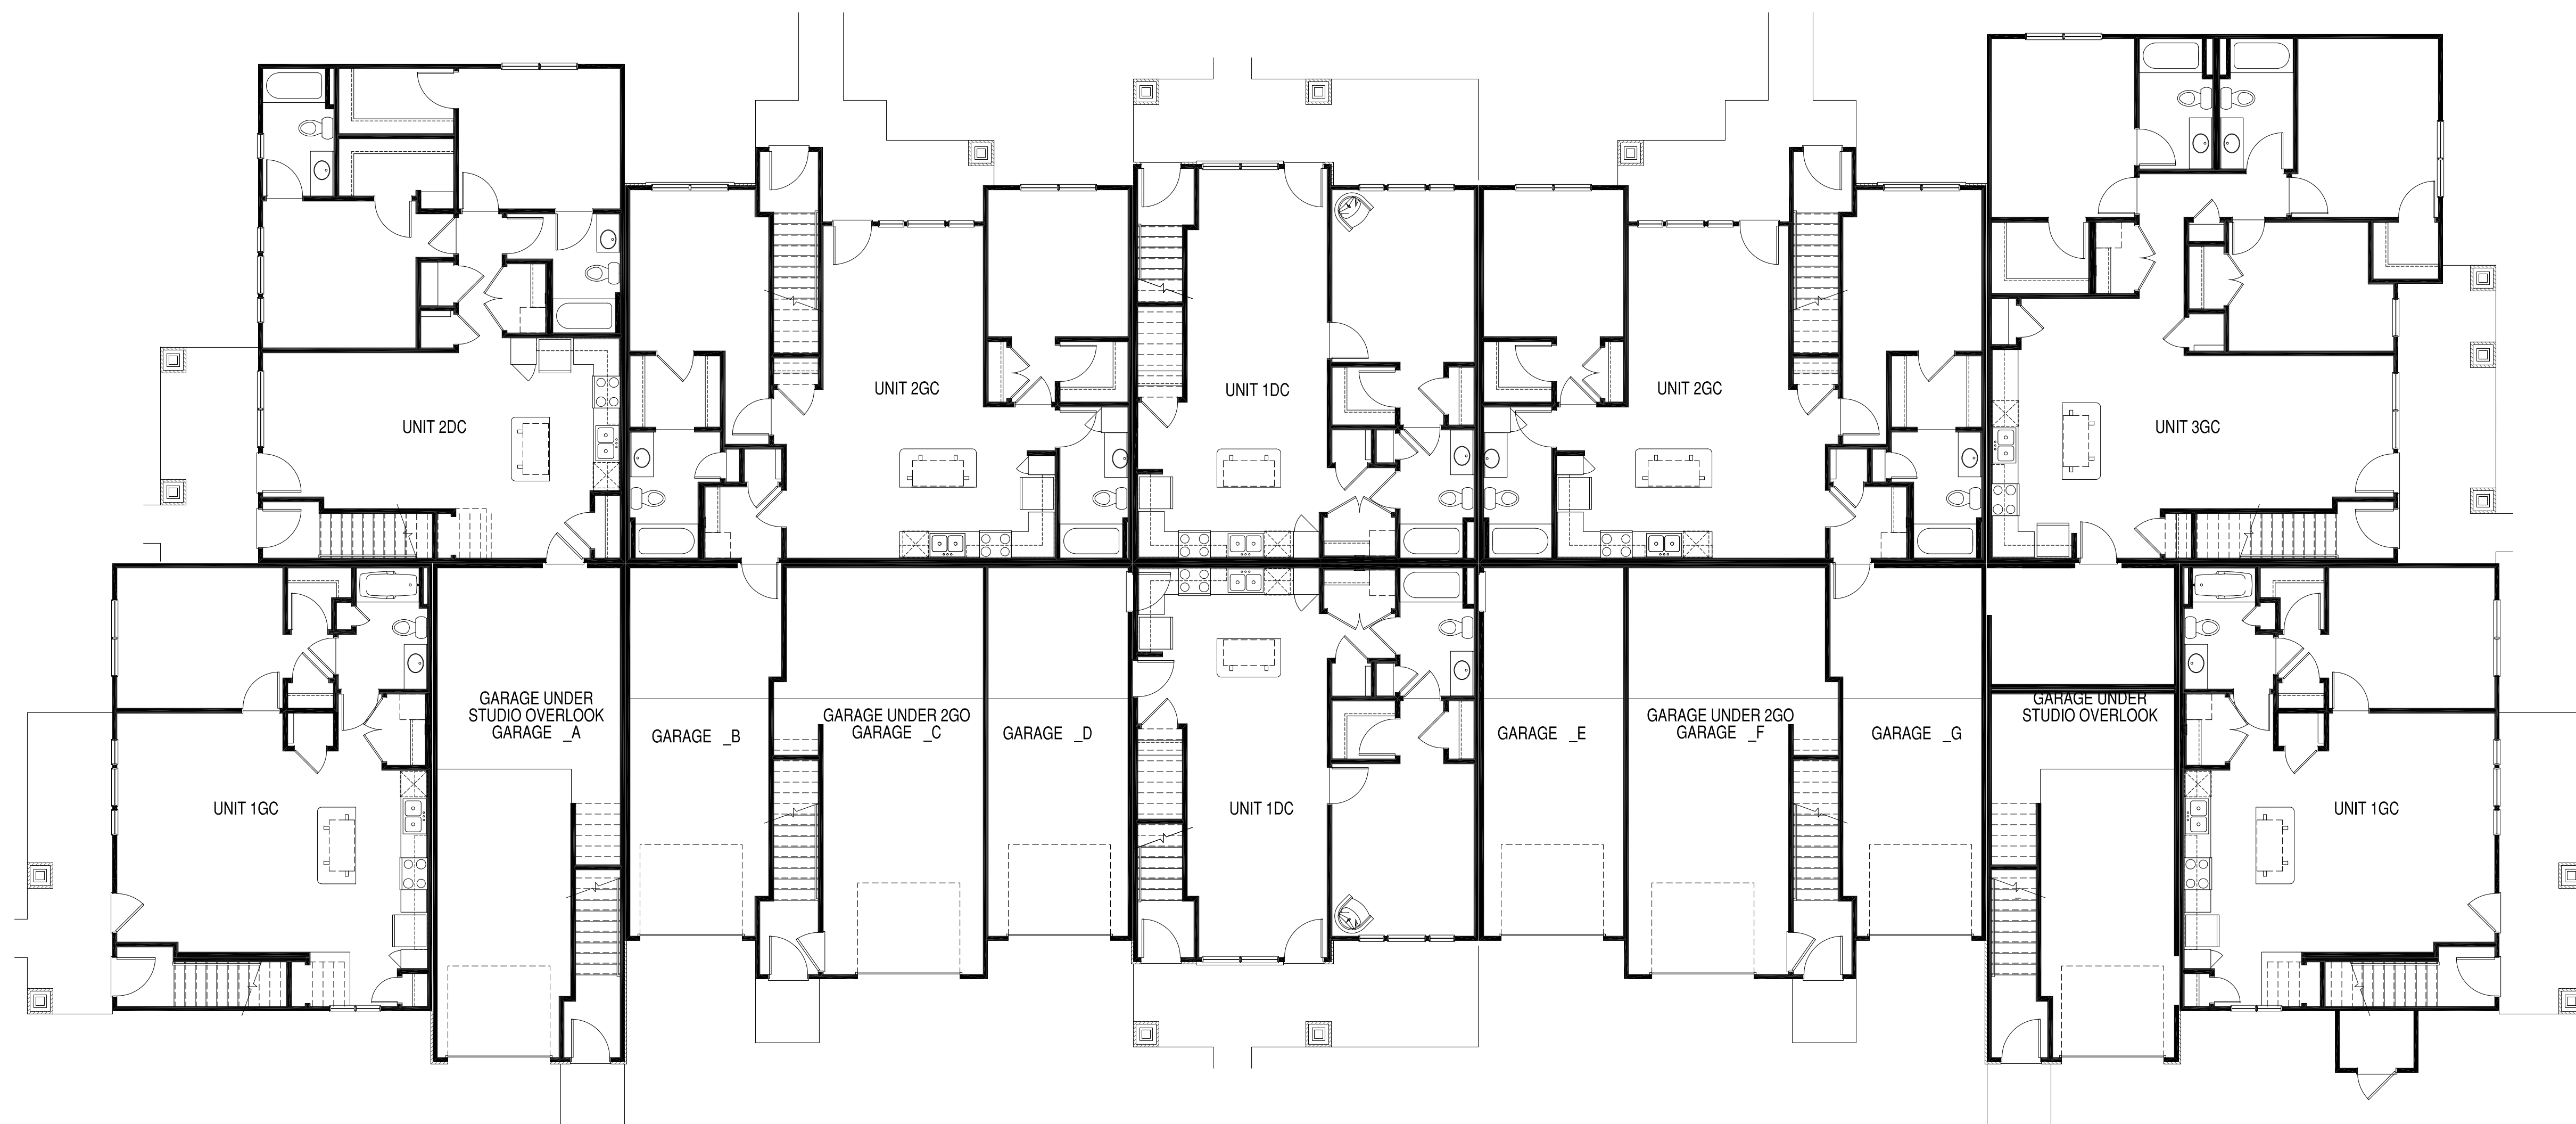


First Floor Assembly Plan

SCALE: 1/8"=1'-0"

B4 - 2-Story Building - Plans
West Dundee, IL



02-21-2014
© 2014 BSB Design, Inc.

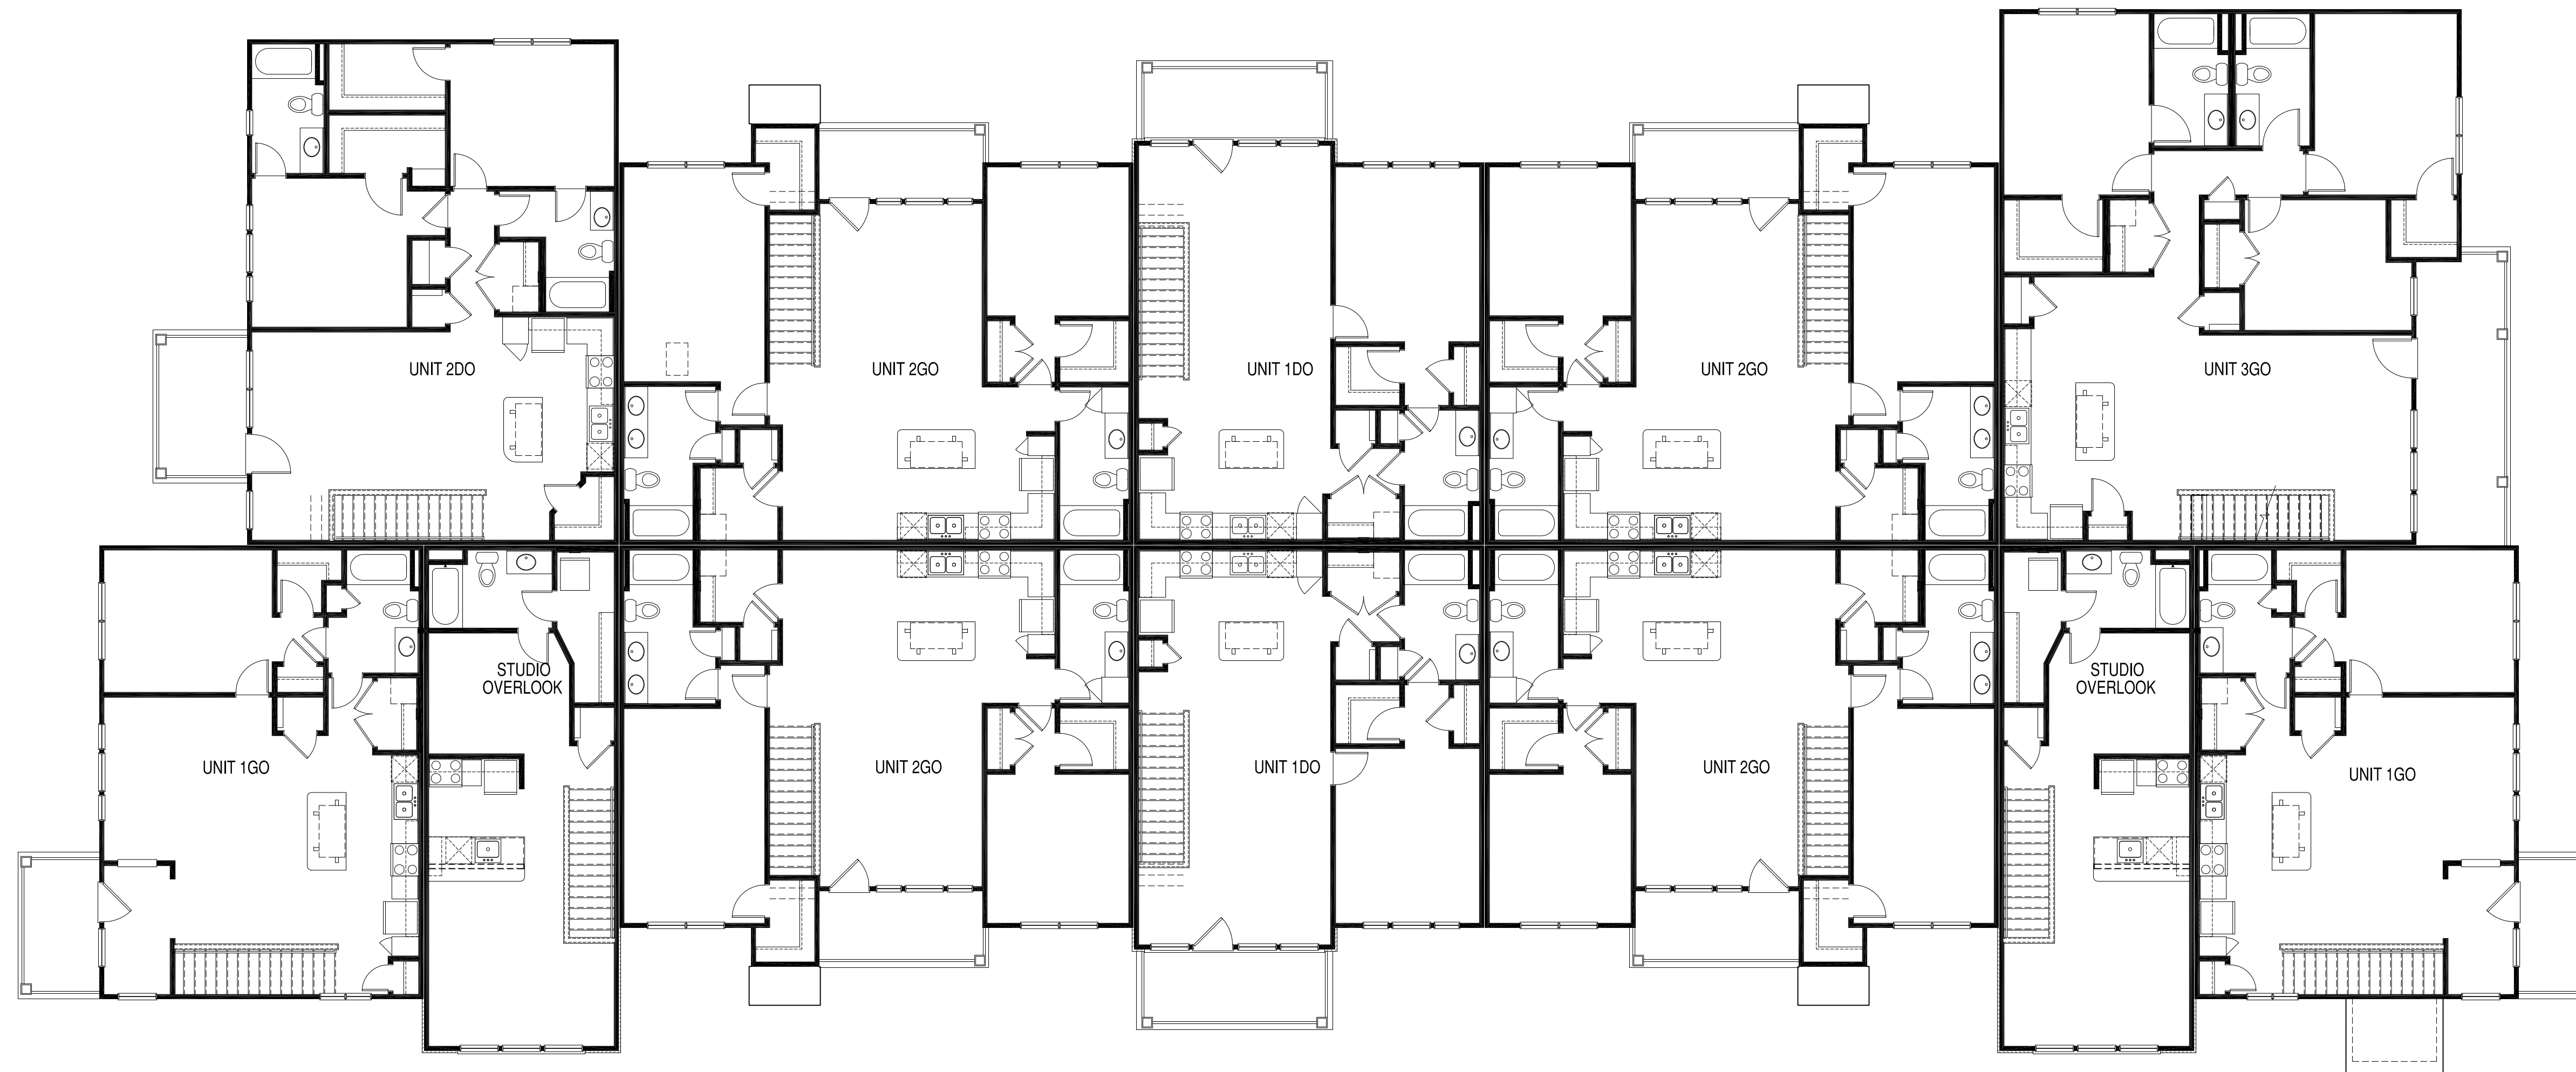

Second Floor Assembly Plan

SCALE: 1/8"=1'-0"



Front Elevation

SCALE: 1/8"=1'-0" 0000-1



Right Side Elevation

SCALE: 1/8"=1'-0" 0000-1

Clubhouse - Eastern
West Dundee, IL



02-21-2014
© 2014 BSB Design, Inc.



Rear Elevation

SCALE: 1/4"=1'-0" SHEET: 1




Left Side Elevation

SCALE: 1/4"=1'-0" SHEET: 1

Clubhouse - Eastern
West Dundee, IL



02-21-2014
© 2014 BSB Design, Inc.

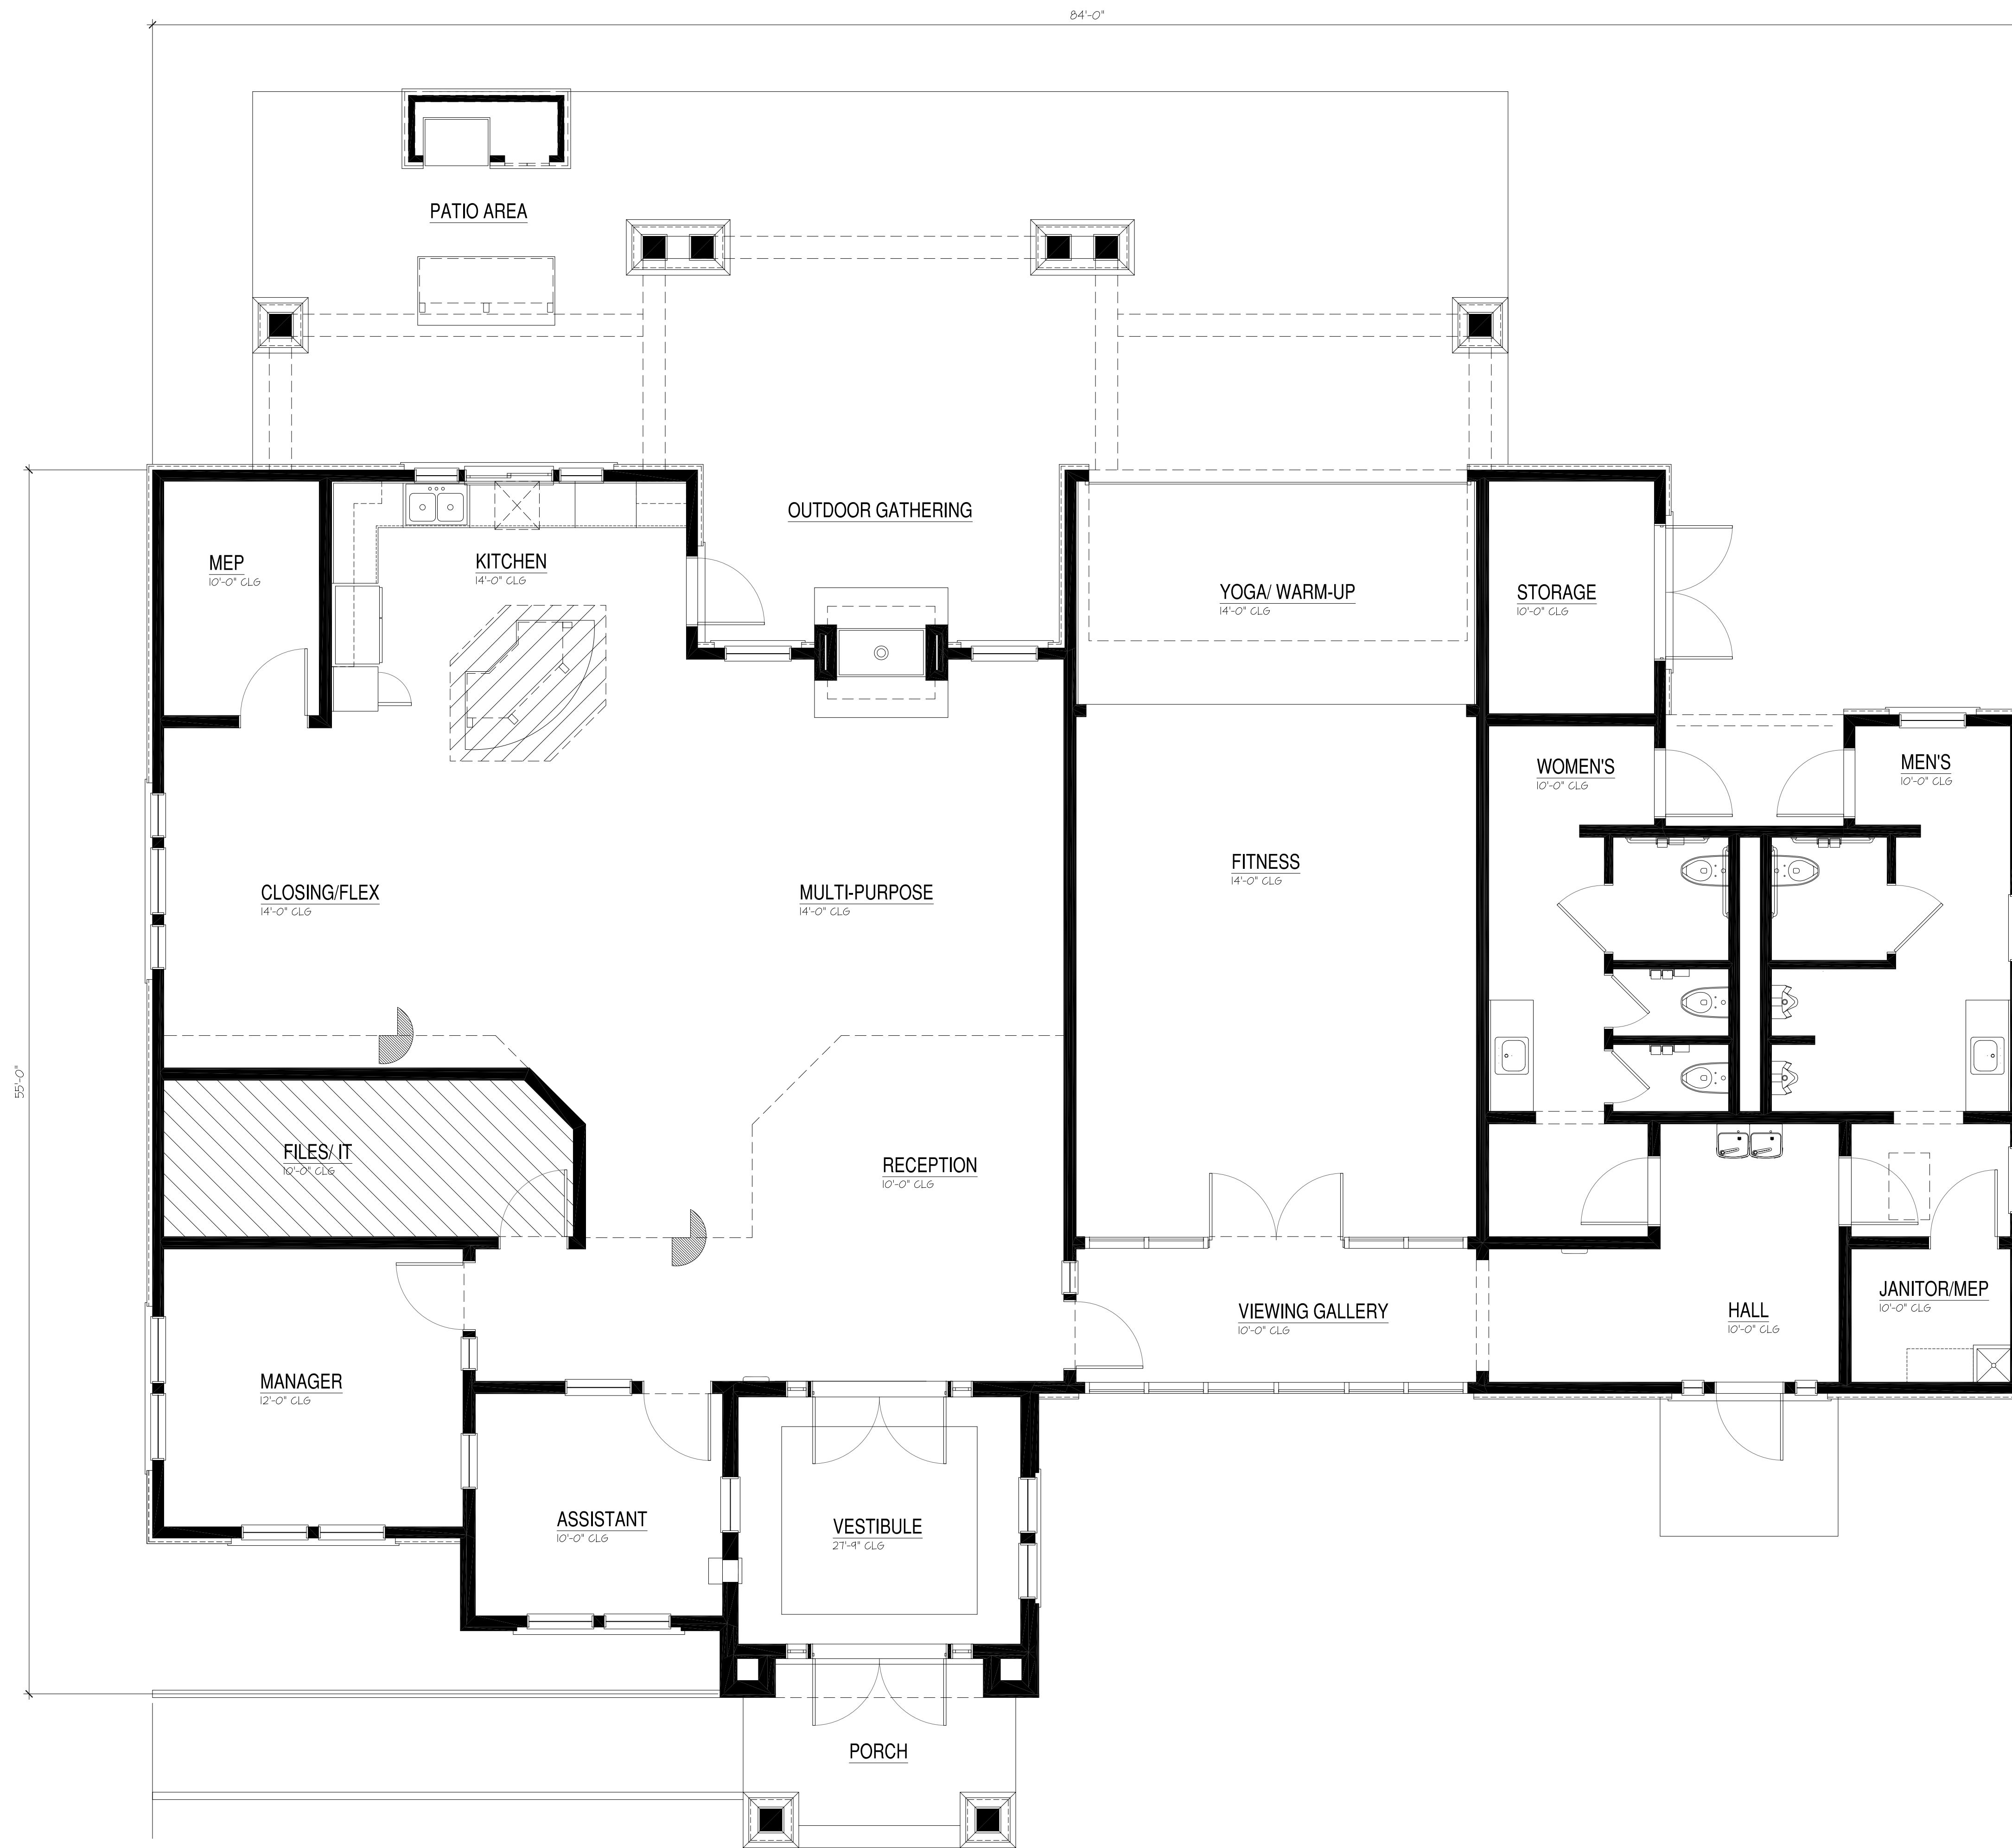

Clubhouse Floor Plan

SCALE: 1/4"=1'-0"



Rear Elevation
Exterior Elevation
SCALE: 1/4"=1'-0"



Left Elevation
Exterior Elevation
SCALE: 1/4"=1'-0"



Front Elevation
Exterior Elevation
SCALE: 1/4"=1'-0"




Right Elevation
Exterior Elevation
SCALE: 1/4"=1'-0"

Pool / Mail Building

Ancillary Structures - Eastern
 West Dundee, IL



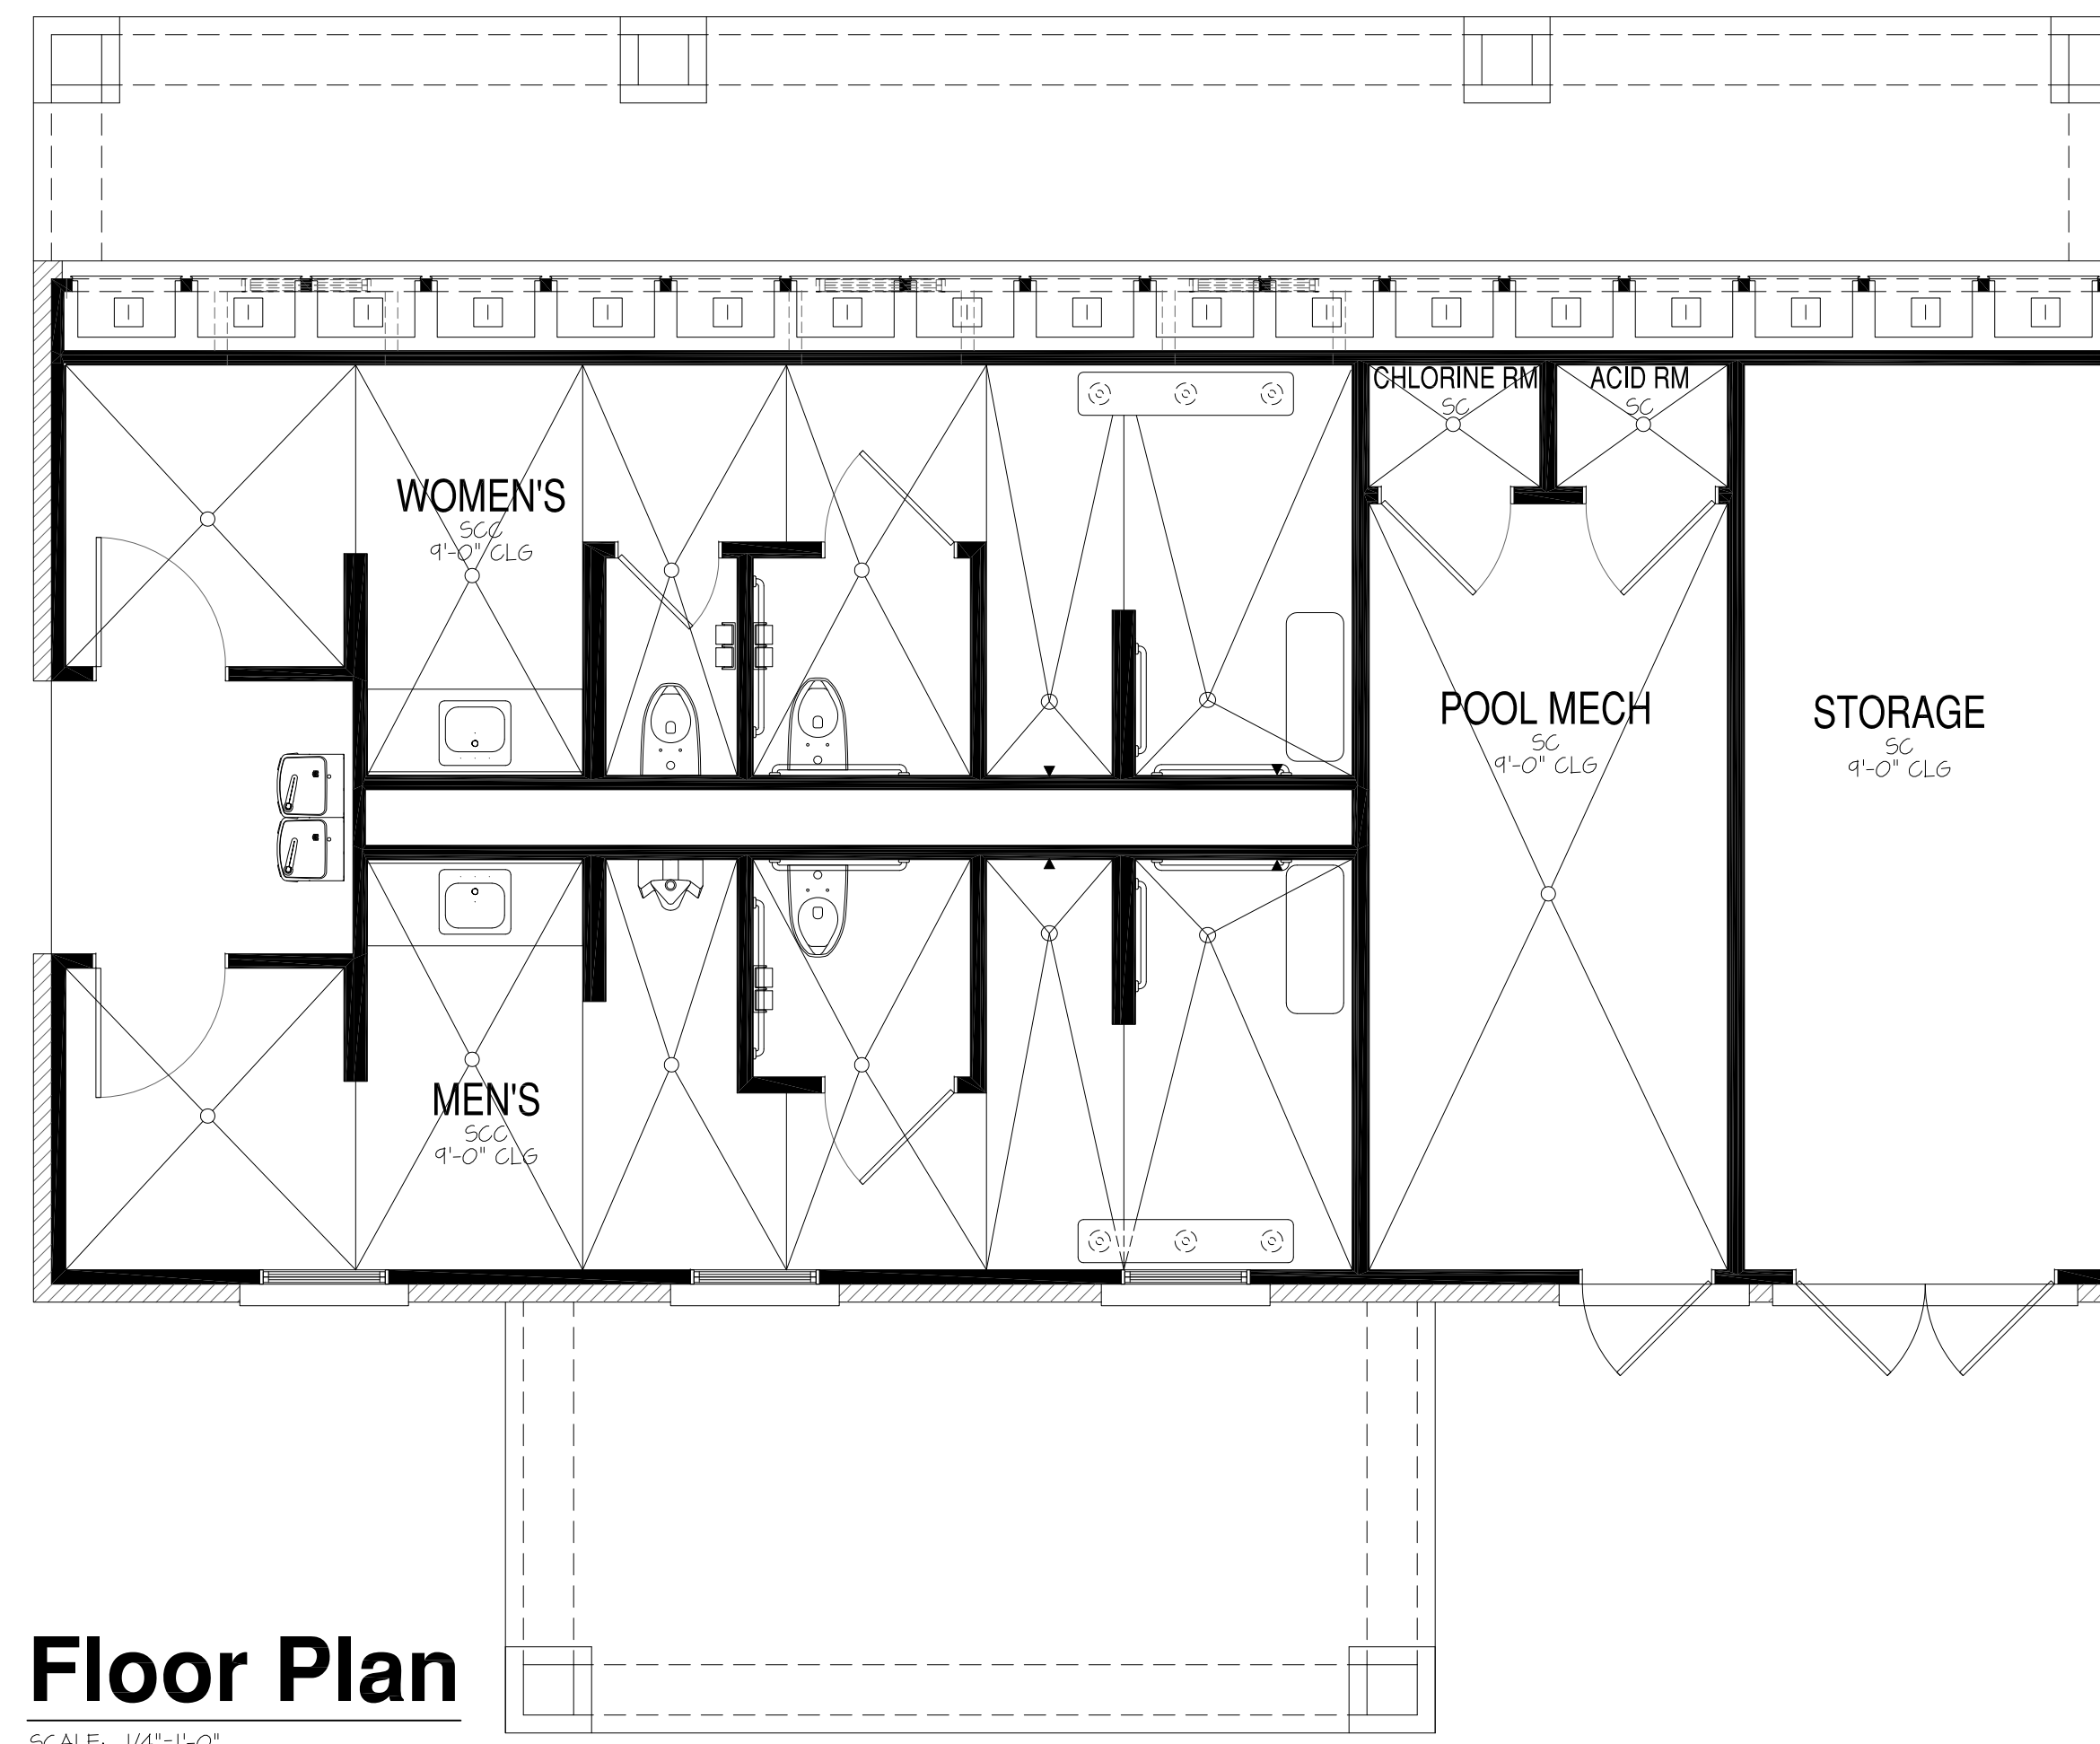

Floor Plan

SCALE: 1/4"=1'-0"

Pool / Mail Building

Ancillary Structures - Eastern
West Dundee, IL





Front Elevation
Exterior Elevation

SCALE: 1/4"=1'-0"



Left Elevation
Exterior Elevation

SCALE: 1/4"=1'-0"



Right Elevation
Exterior Elevation

SCALE: 1/4"=1'-0"



Rear Elevation
Exterior Elevation


SCALE: 1/4"=1'-0"

Car Care Center

Ancillary Structures - Eastern
West Dundee, IL




02-21-2014
© 2014 BSB Design, Inc.

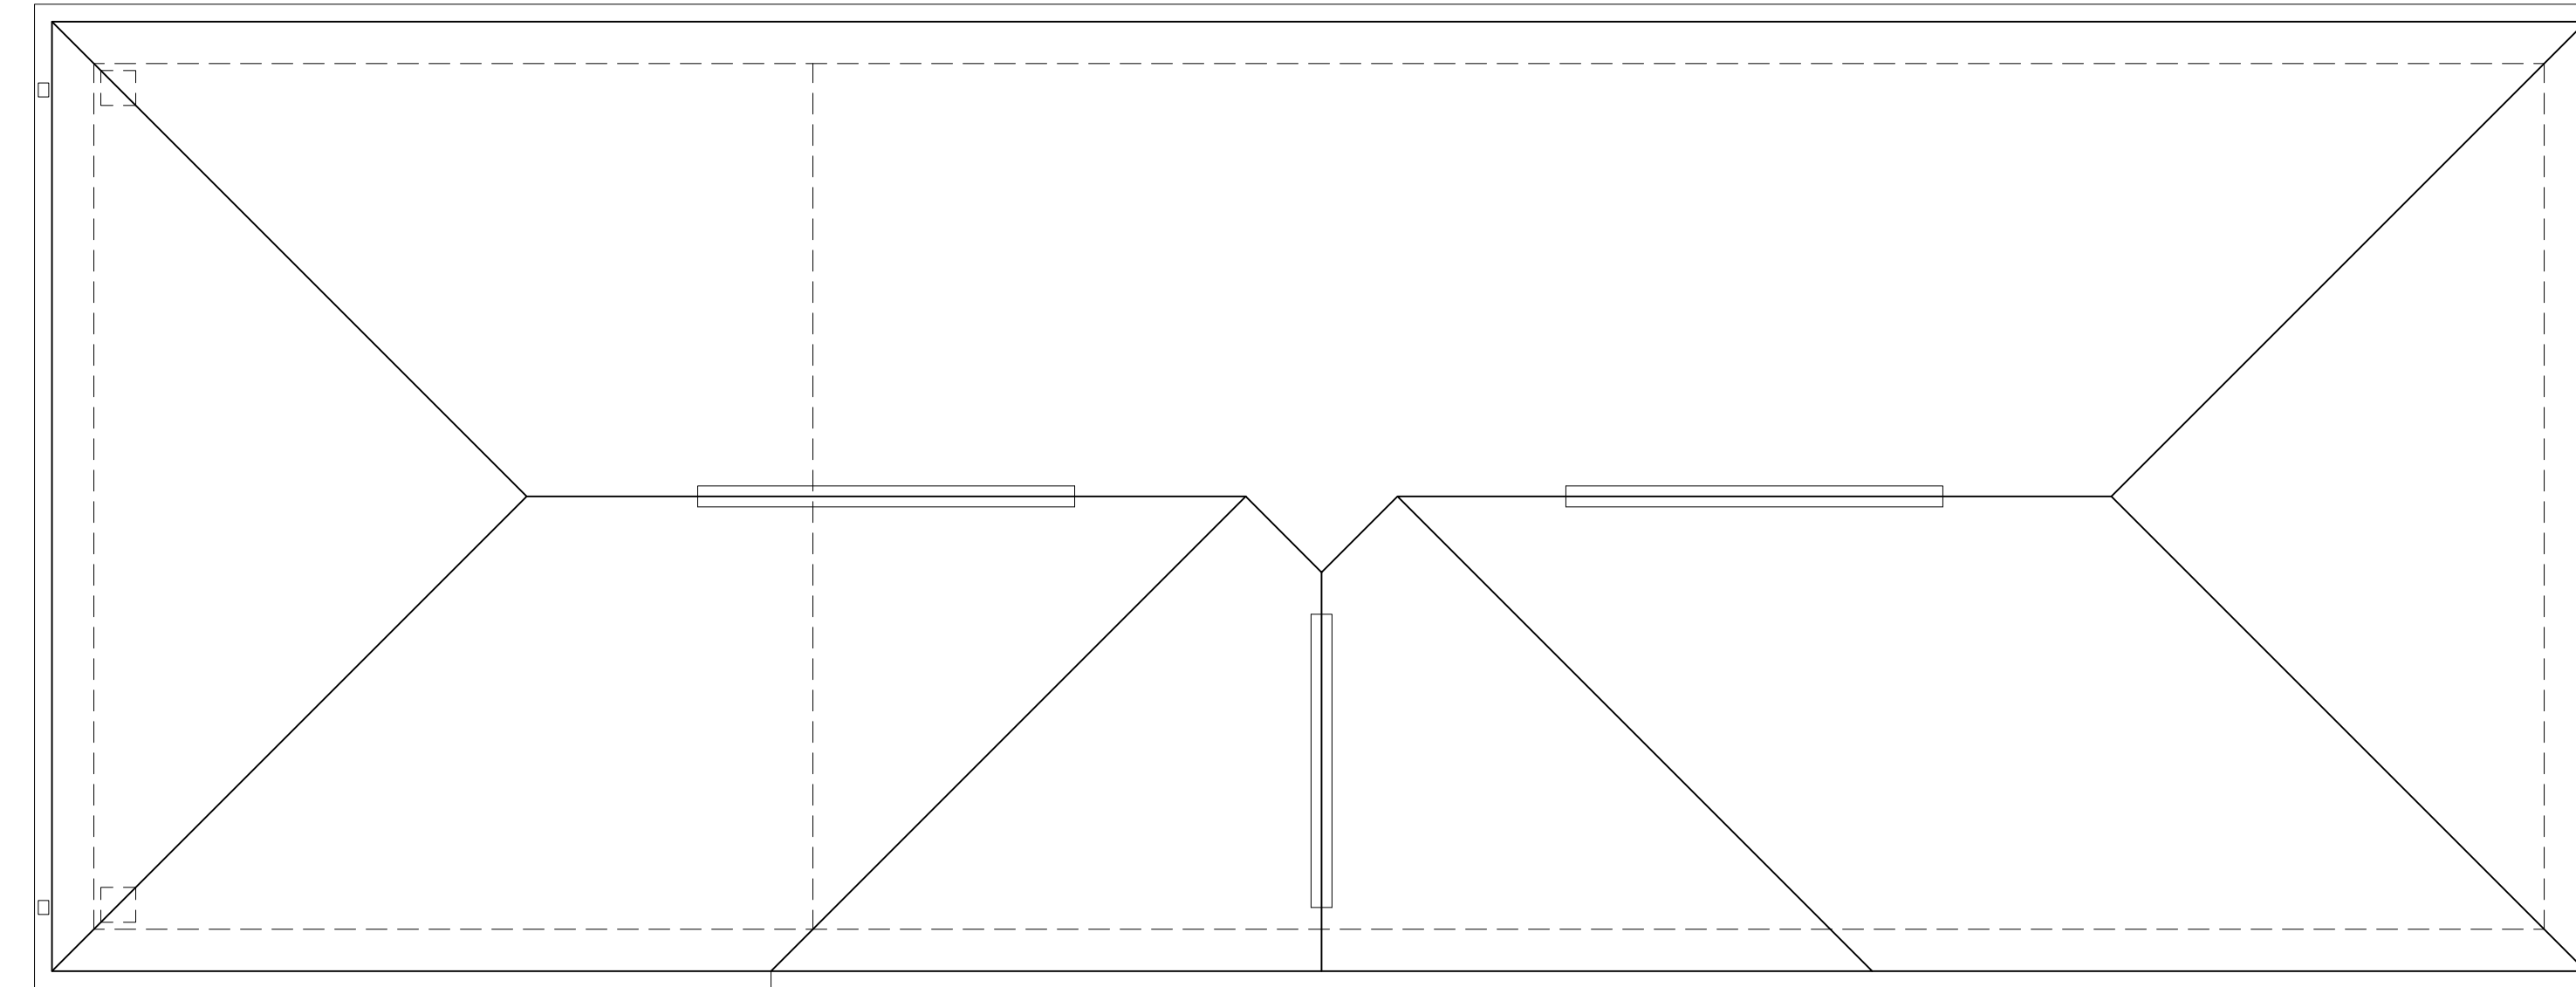

Roof Plan

SCALE: 1/4"=1'-0"

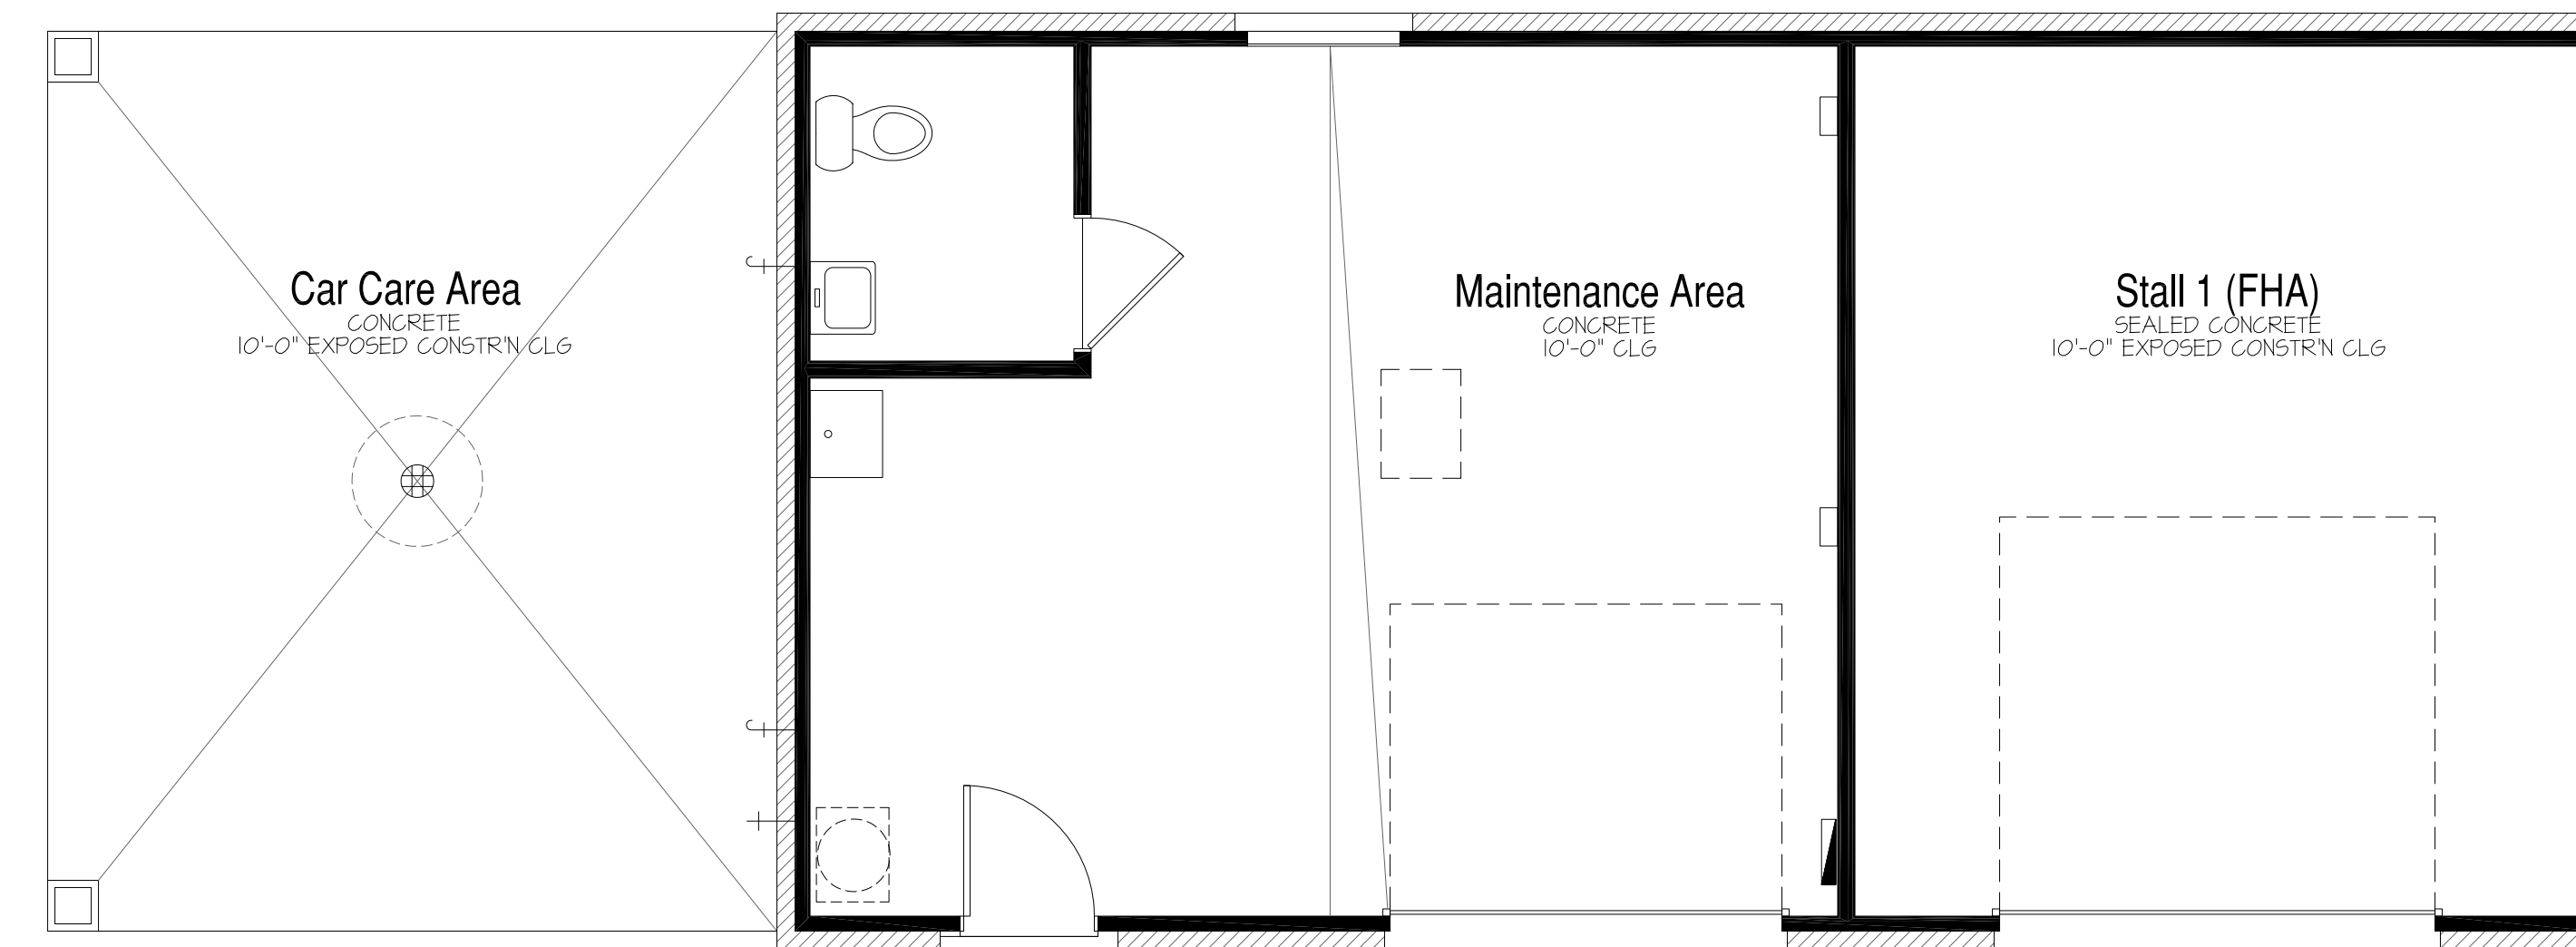

Garage Floor Plan

SCALE: 1/4"=1'-0"

Car Care Center

Ancillary Structures - Eastern

West Dundee, IL



02-21-2014
© 2014 BSB Design, Inc.



Front Elevation
Exterior Elevation

SCALE: 1/4"=1'-0"



Left Elevation
Exterior Elevation

SCALE: 1/4"=1'-0"



Right Elevation
Exterior Elevation

SCALE: 1/4"=1'-0"



Rear Elevation
Exterior Elevation

SCALE: 1/4"=1'-0"

6-Bay Garage

Ancillary Structures - Eastern
 West Dundee, IL




02-21-2014
 © 2014 BSB Design, Inc.



Roof Plan

SCALE: 1/4"=1'-0"

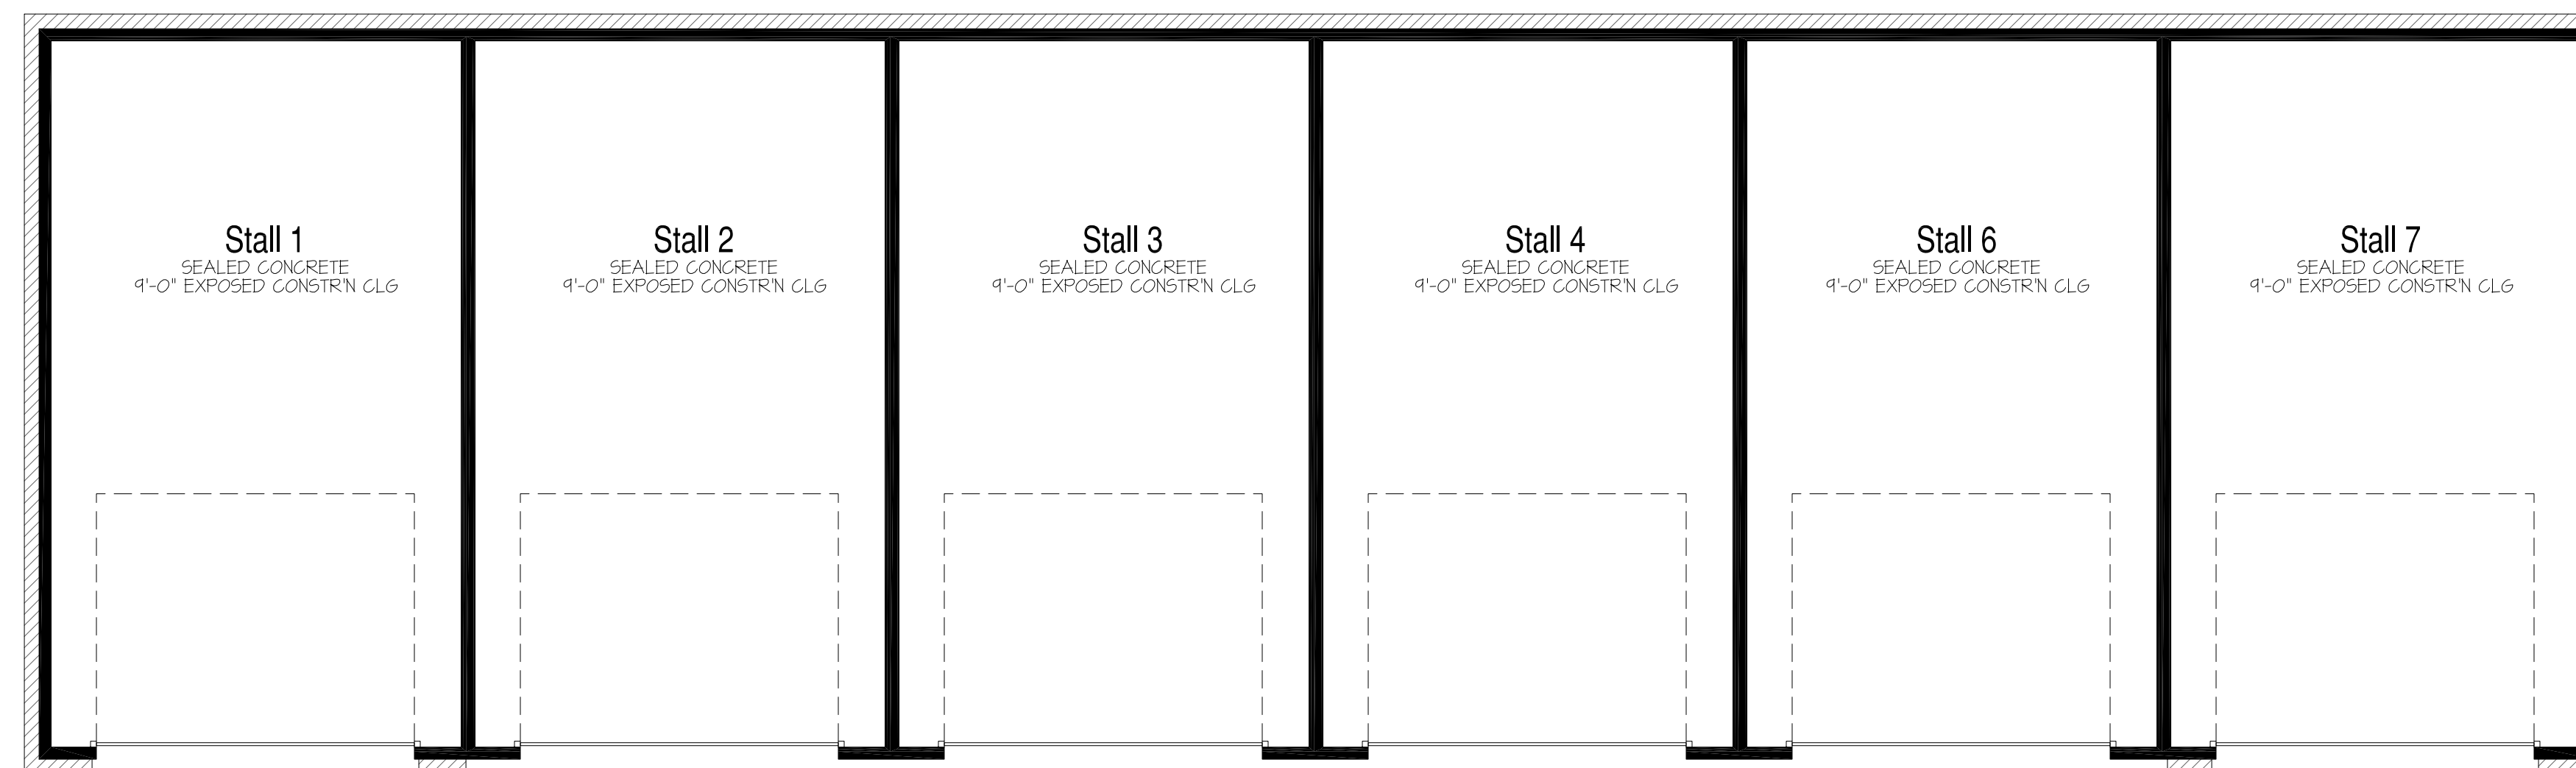

Garage Floor Plan

SCALE: 1/4"=1'-0"

6-Bay Garage

Ancillary Structures - Eastern
West Dundee, IL



02-21-2014
© 2014 BSB Design, Inc.




**Left Side Elevation
Exterior Elevation**
SCALE: 1/4"=1'-0"




**Rear Elevation
Exterior Elevation**
SCALE: 1/4"=1'-0"



**Right Side Elevation
Exterior Elevation**
SCALE: 1/4"=1'-0"

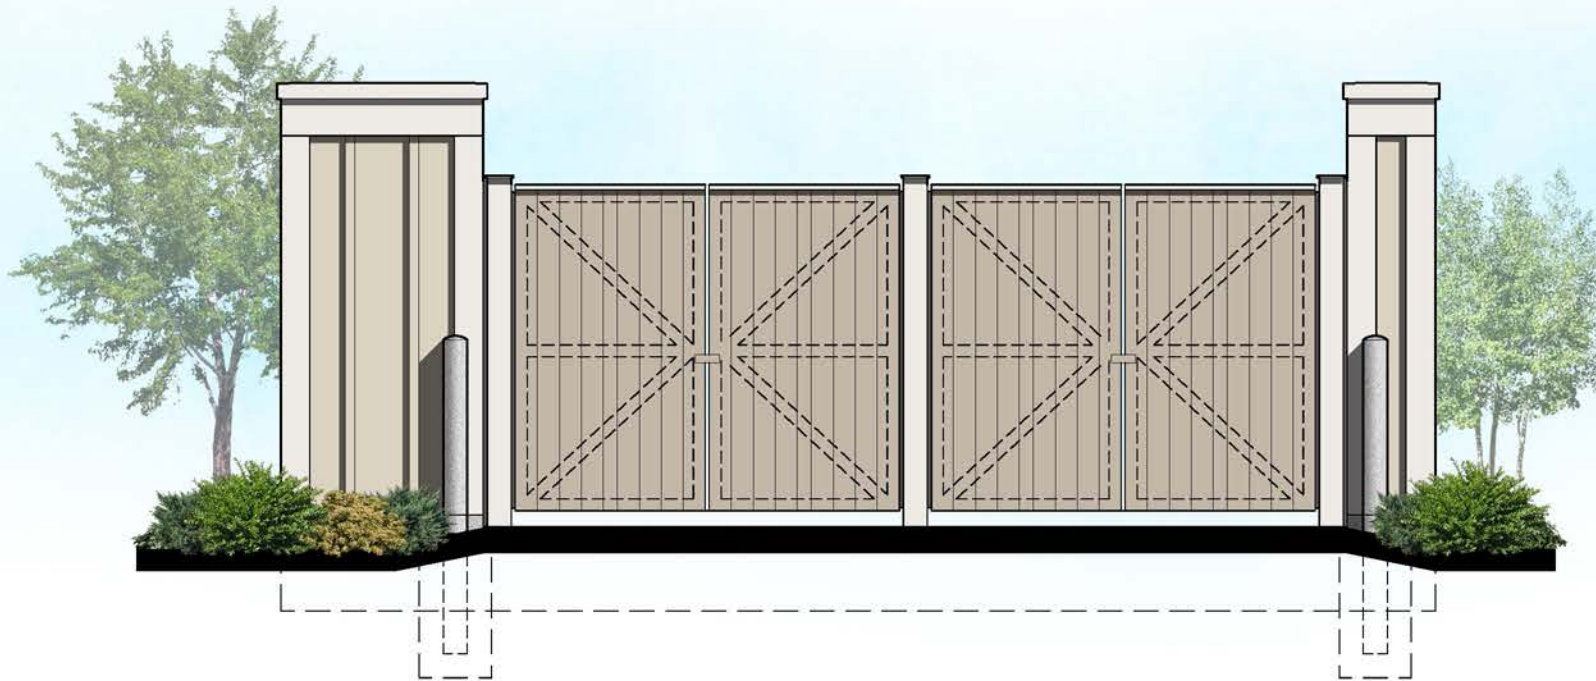

**Front Elevation
Exterior Elevation**
SCALE: 1/4"=1'-0"

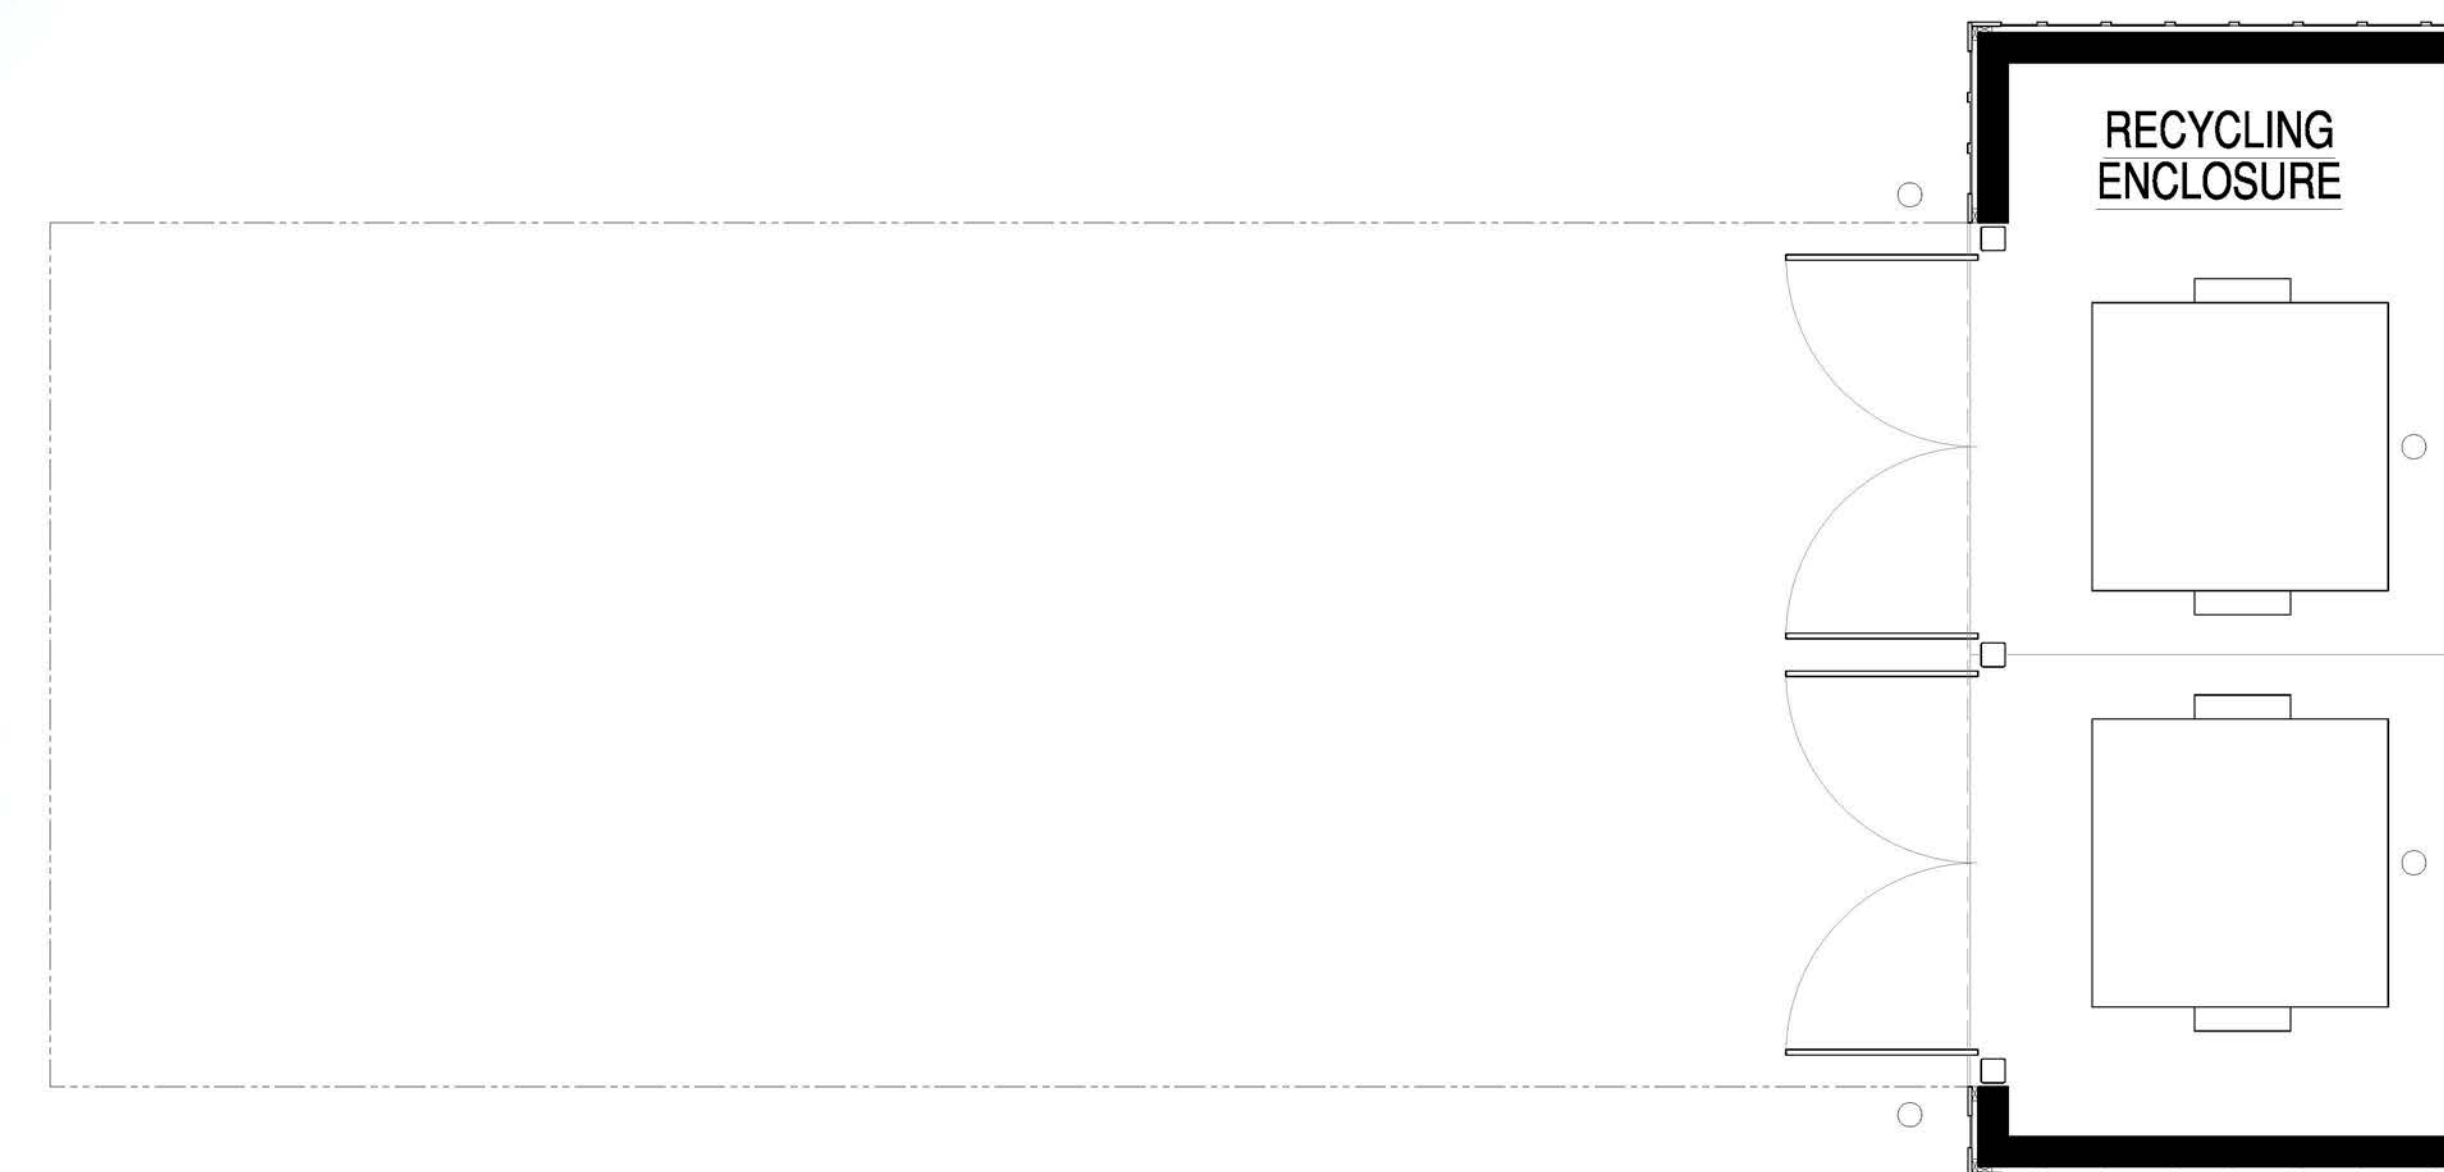

Recycling Enclosure Floor Plan
SCALE: 1/4"=1'-0"

Recycling Center

Ancillary Structures - Eastern
West Dundee, IL

